


PROPOSED PLAN OF WORKS AND ASSOCIATED DIVERSION

Site : Boynton, Woldgate (Phase 1) **Plan Number:** 125833434 **Dates:** 31st January 2022 **Drawn by:** Becky Kitchen

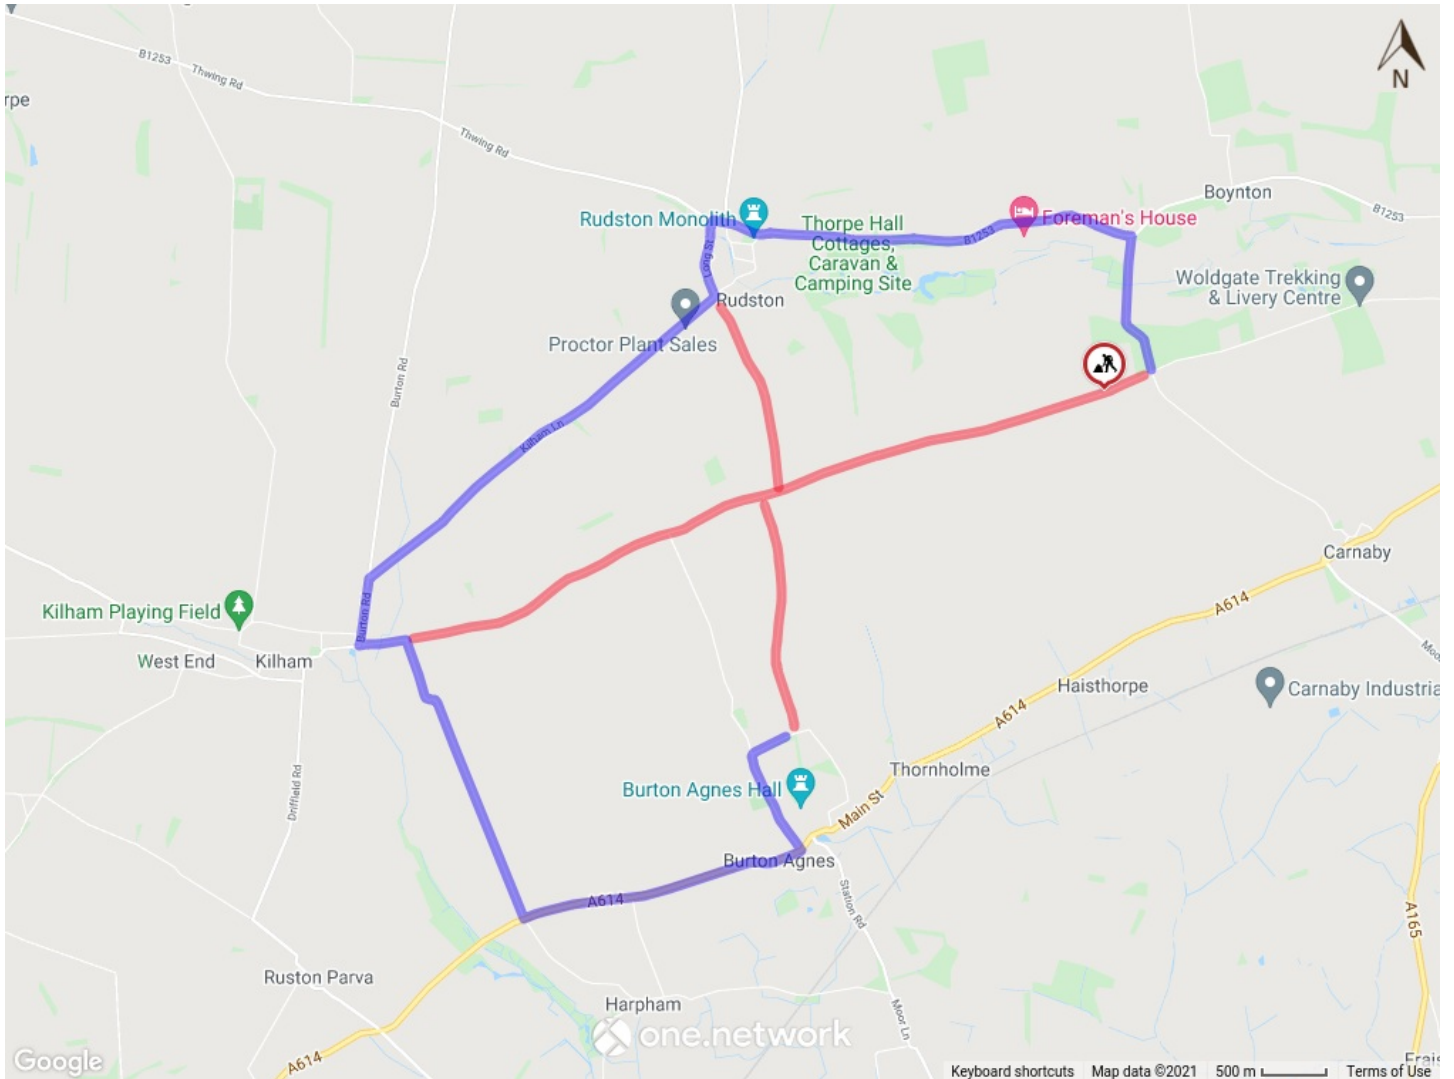

Map data © [Google Terms of Use](https://www.google.com/terms-of-use/)